



Cutting Details

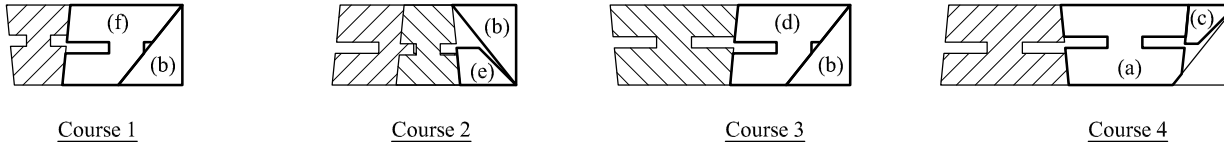

Course Details - Plan View

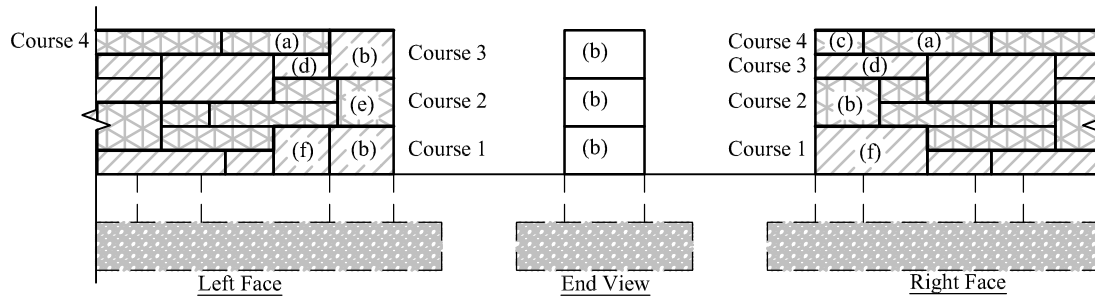

Elevation Views

Notes:

1. Remove locators as needed
2. Affix all partial units to adjacent units using construction grade adhesive
3. All dimensions shown are to contact points. Verify prior to construction
4. Caps not shown for clarity.
5. Construct base course using 6" tall units.



Anchor Wall Engineering, LLC  
5959 Baker Road, Suite 390  
Minnetonka, MN 55345

These graphic representations are intended for preliminary design purposes only and are not to be used for construction without the signature of a registered professional engineer.

© 2009 Anchor Wall Engineering, LLC  
® and ™ Anchor Wall Systems, Inc.

Drawn By: \_\_\_\_\_  
Date: 4/17/2009  
Scale: 1/2"=1'-0"

Drawing Title: \_\_\_\_\_

BelAir Wall™ / Lafayette™ Wall  
End of Wall Without Column

Project Information: \_\_\_\_\_

Typical Details For  
Free Standing Walls